




① StarSilent System - Suspended Ceiling N.T.S.

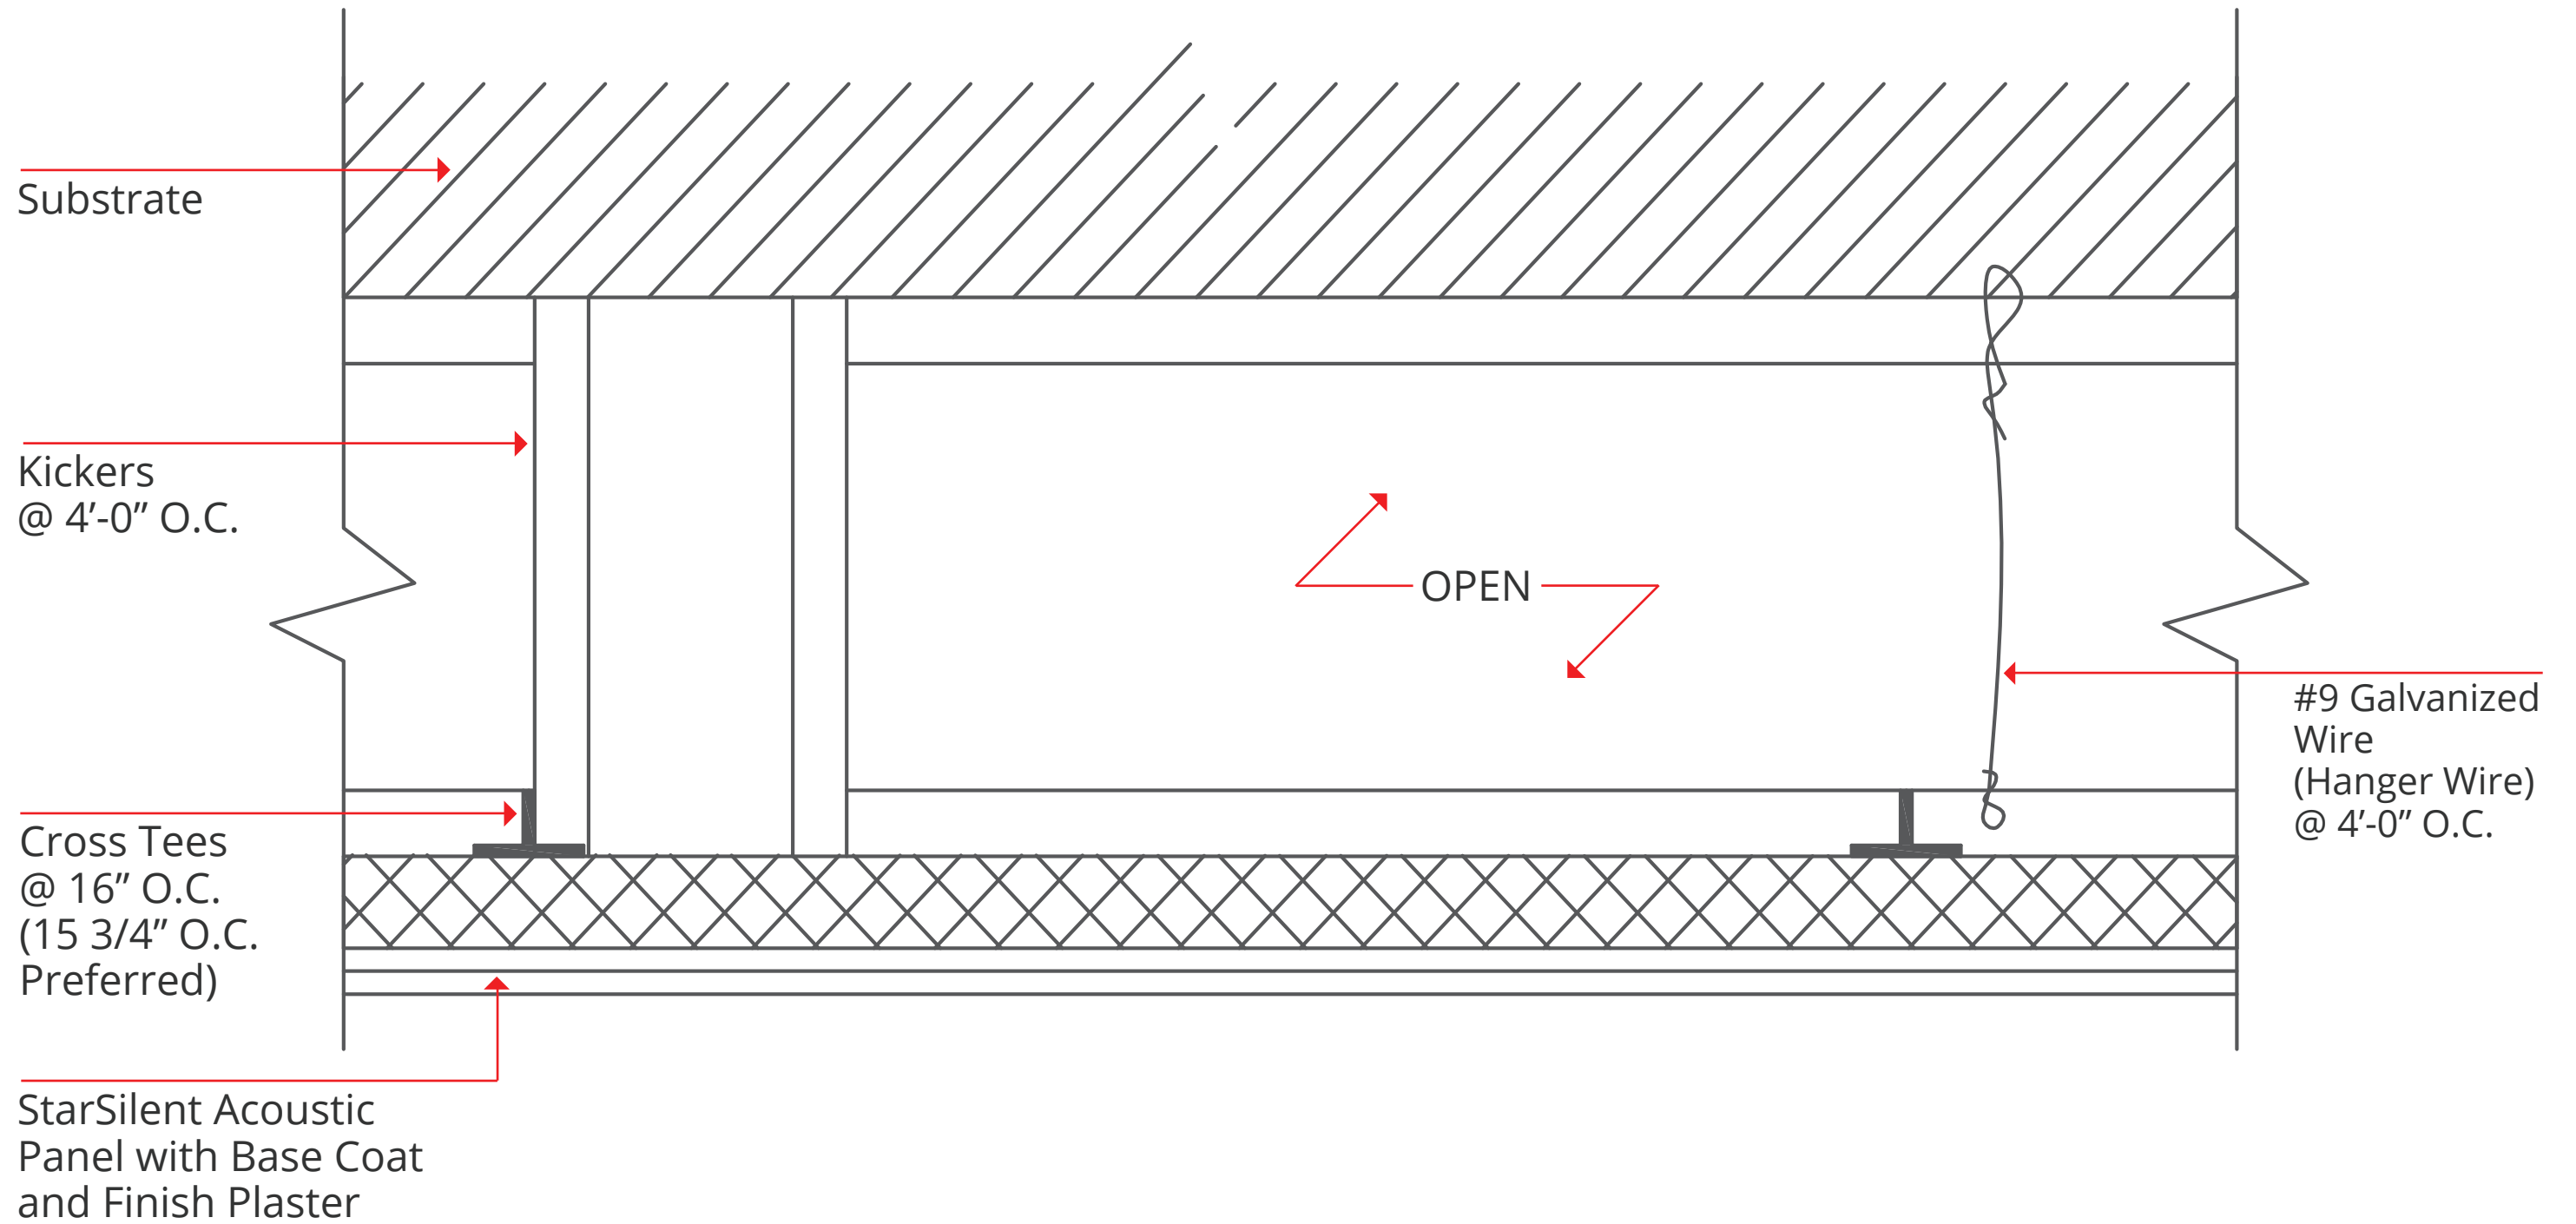


② StarSilent System @ Inside Corner N.T.S.

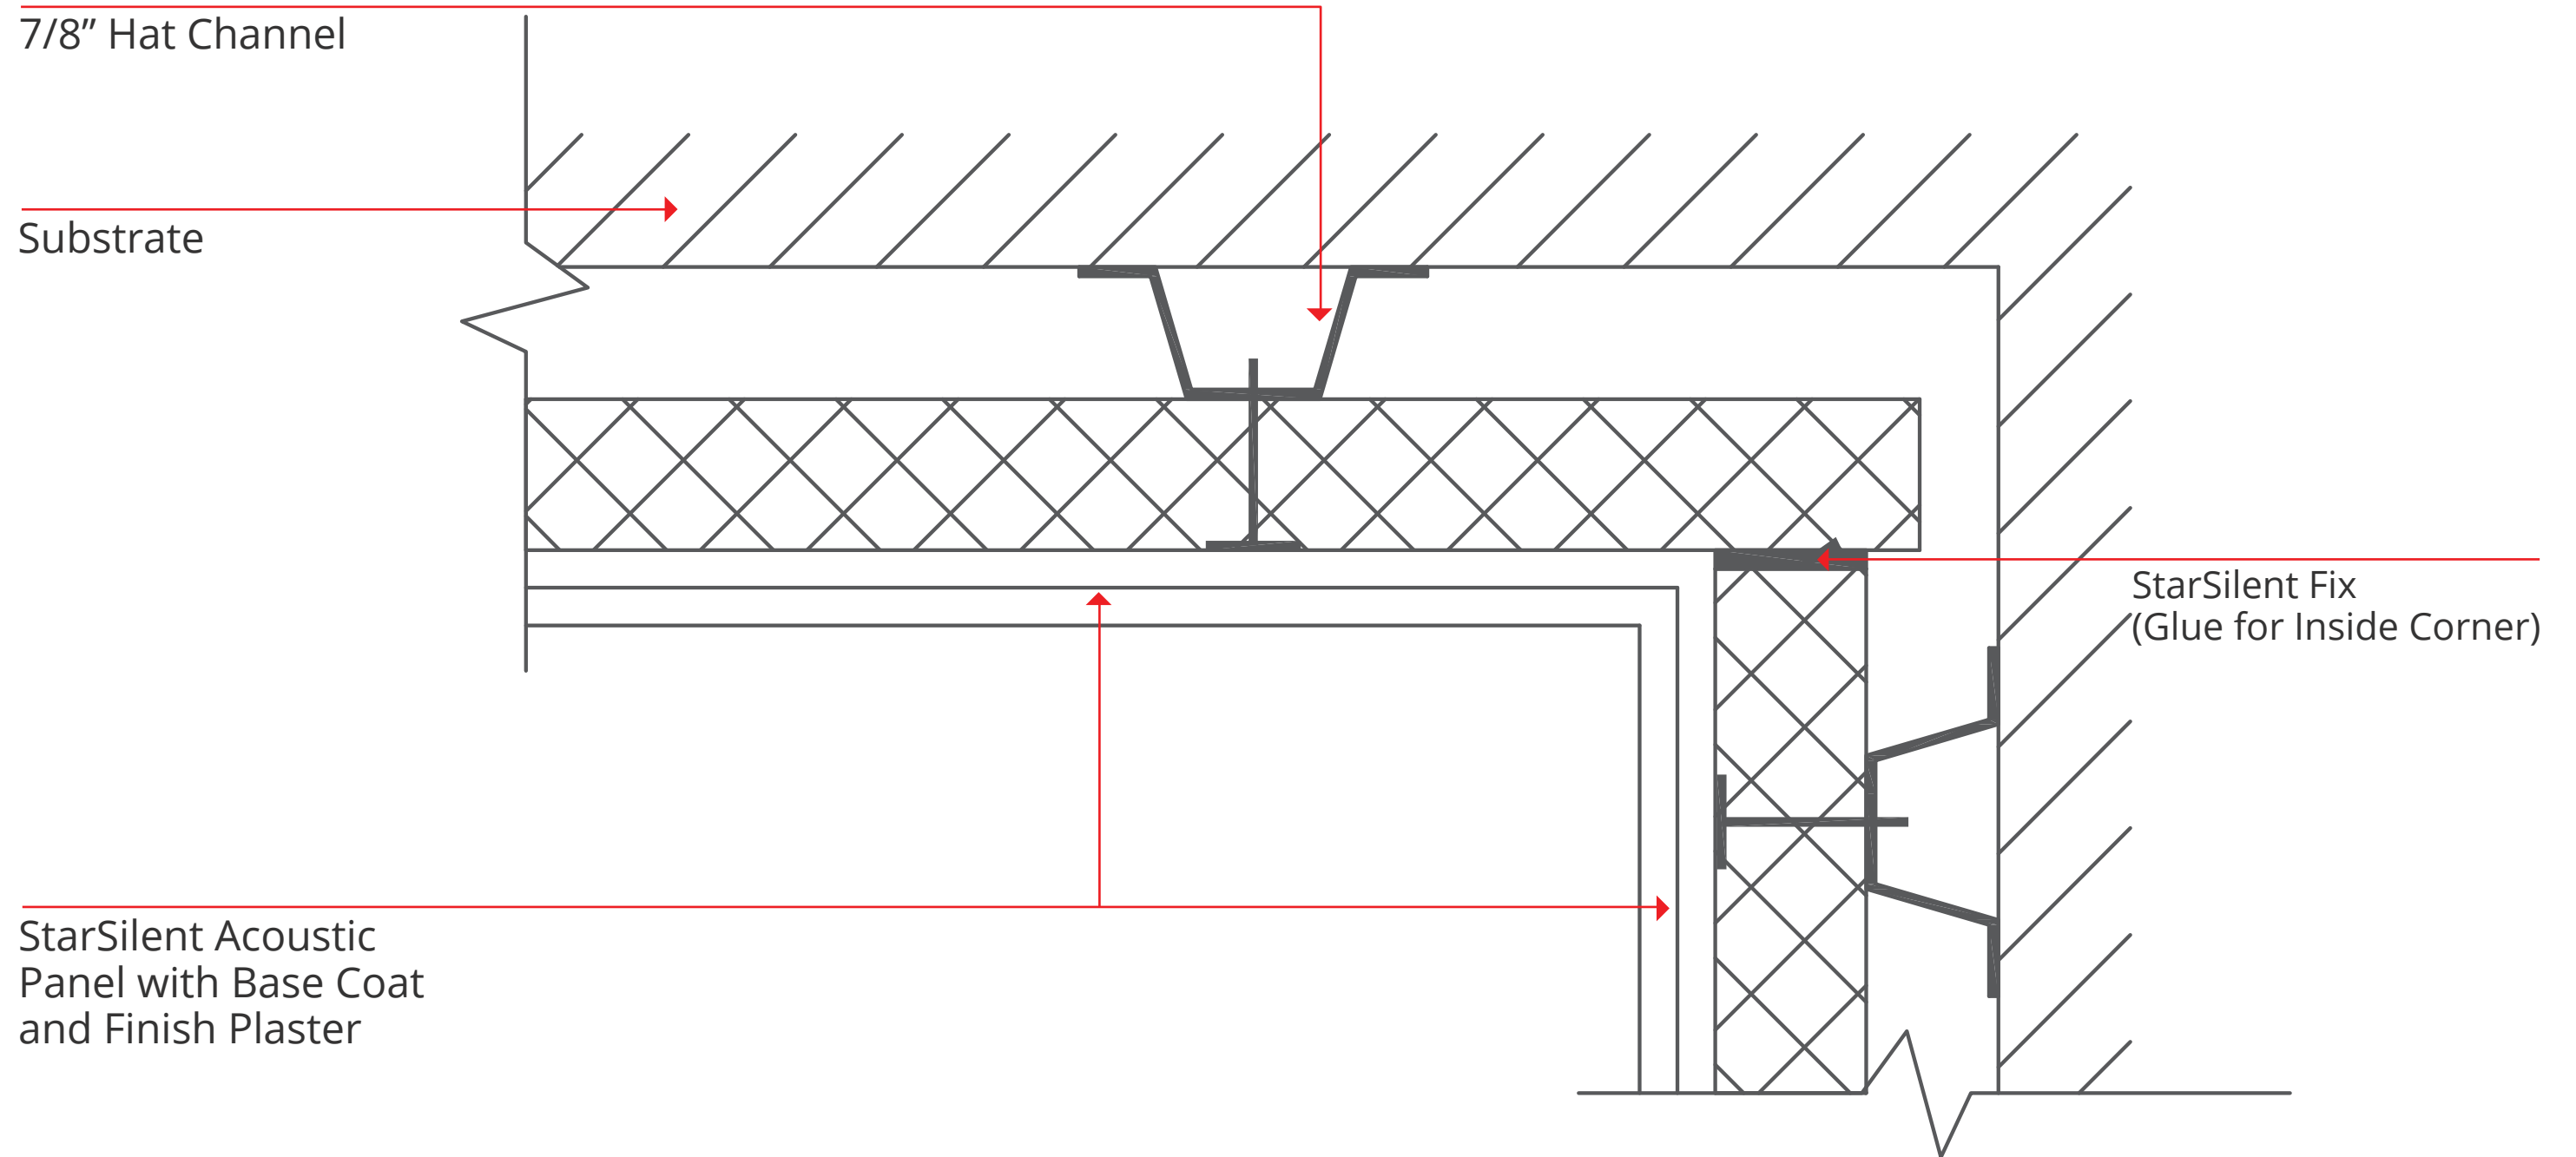

③ StarSilent System with Plenum N.T.S.

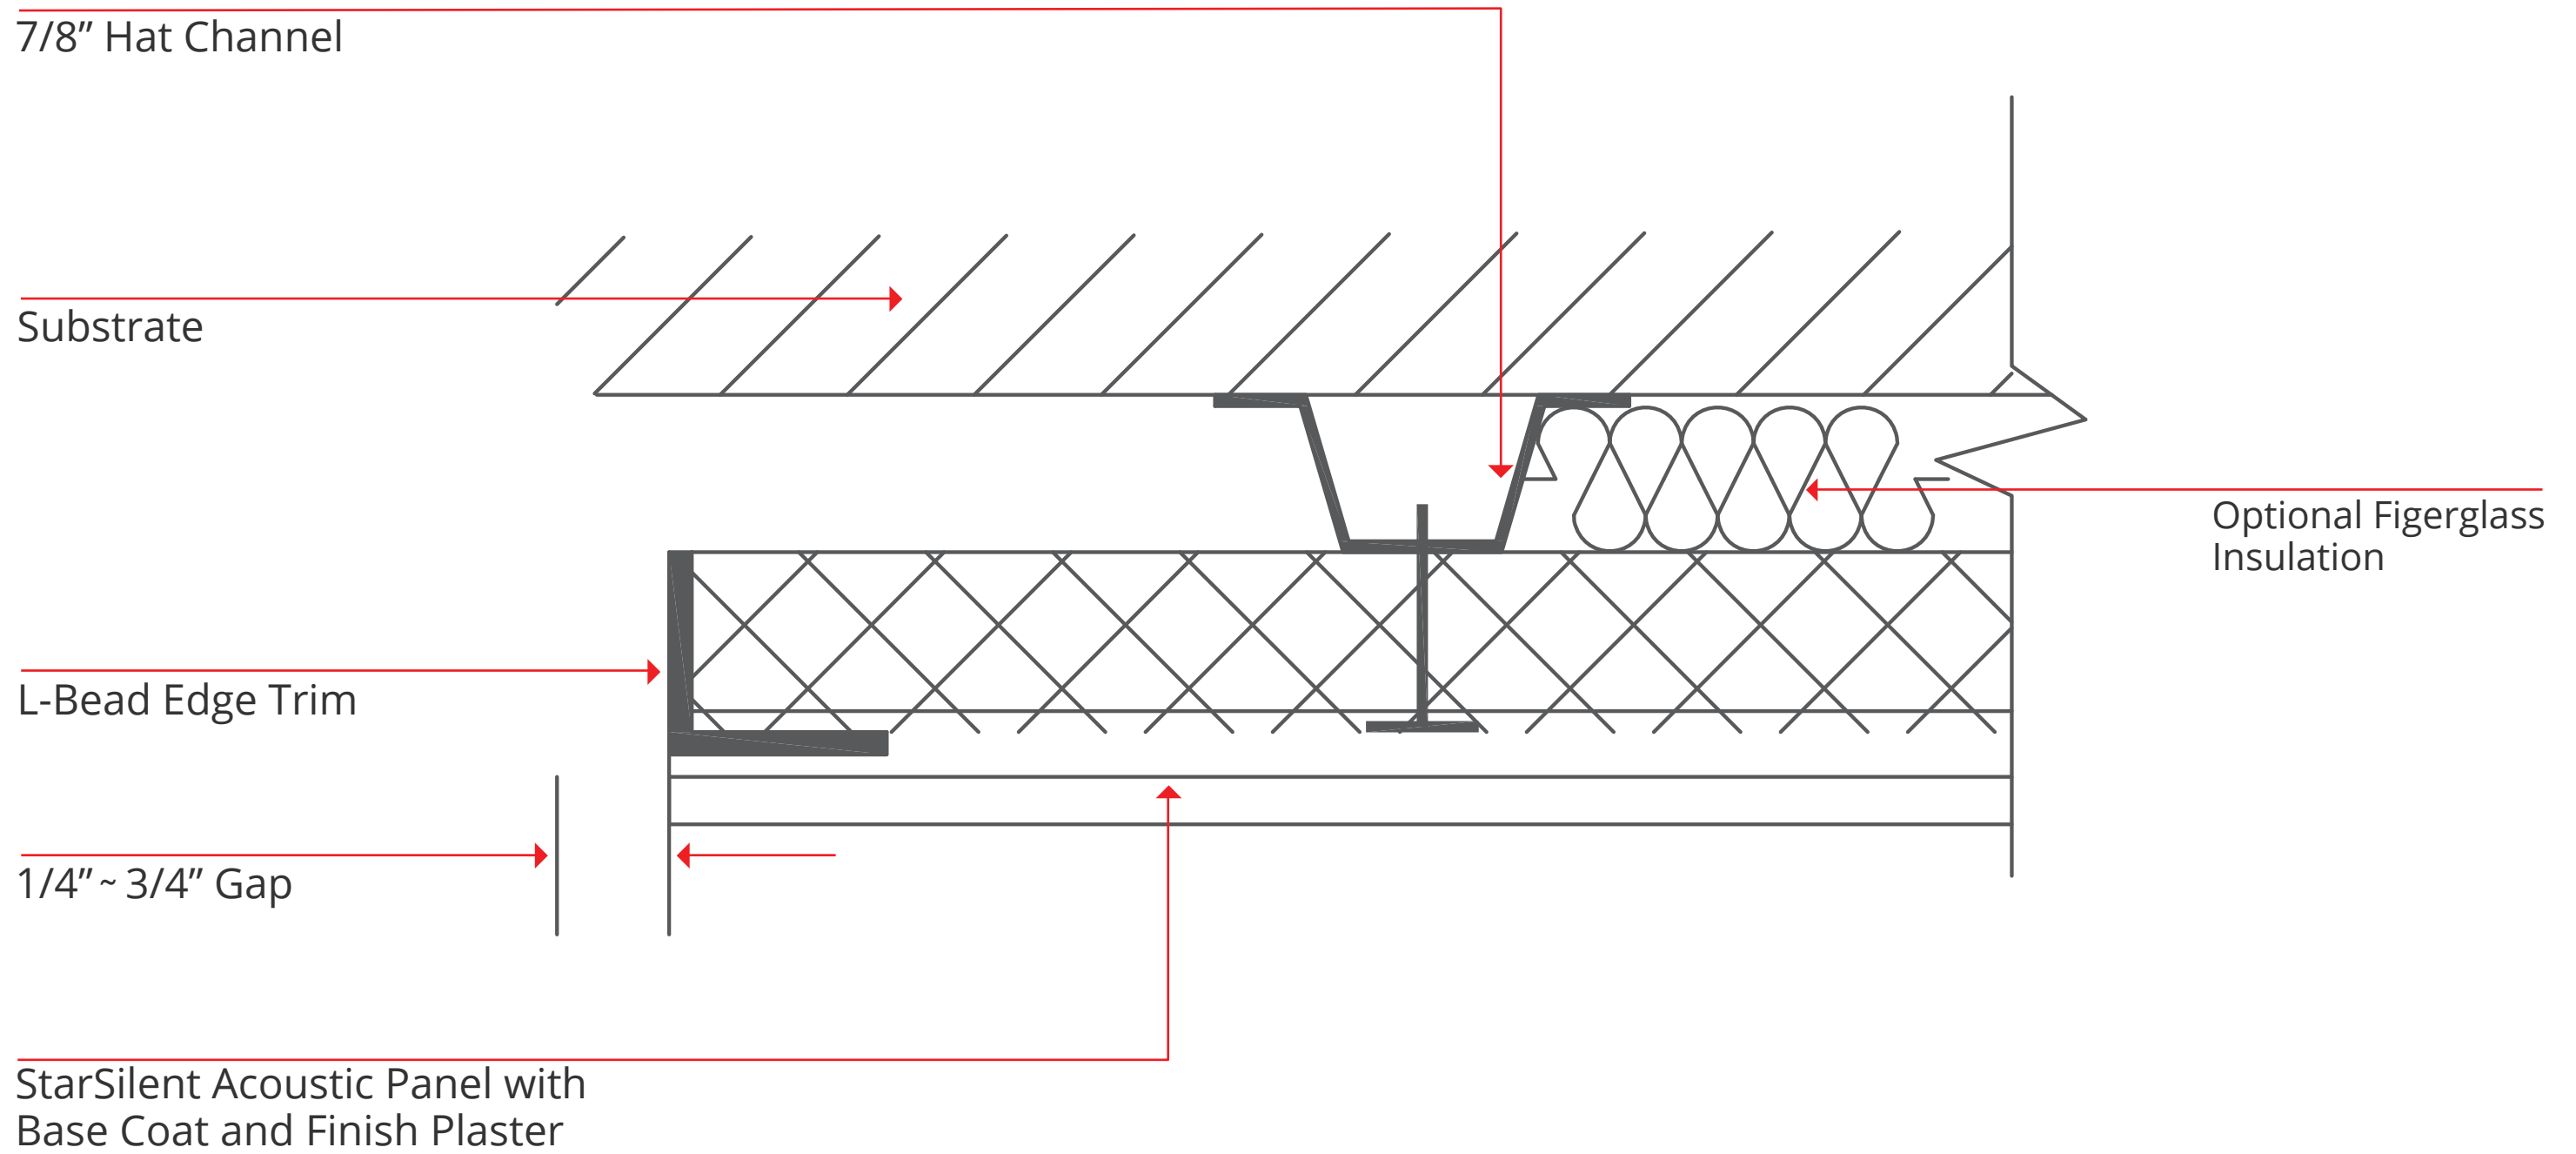

④ StarSilent System - Corner Bead Detail N.T.S.

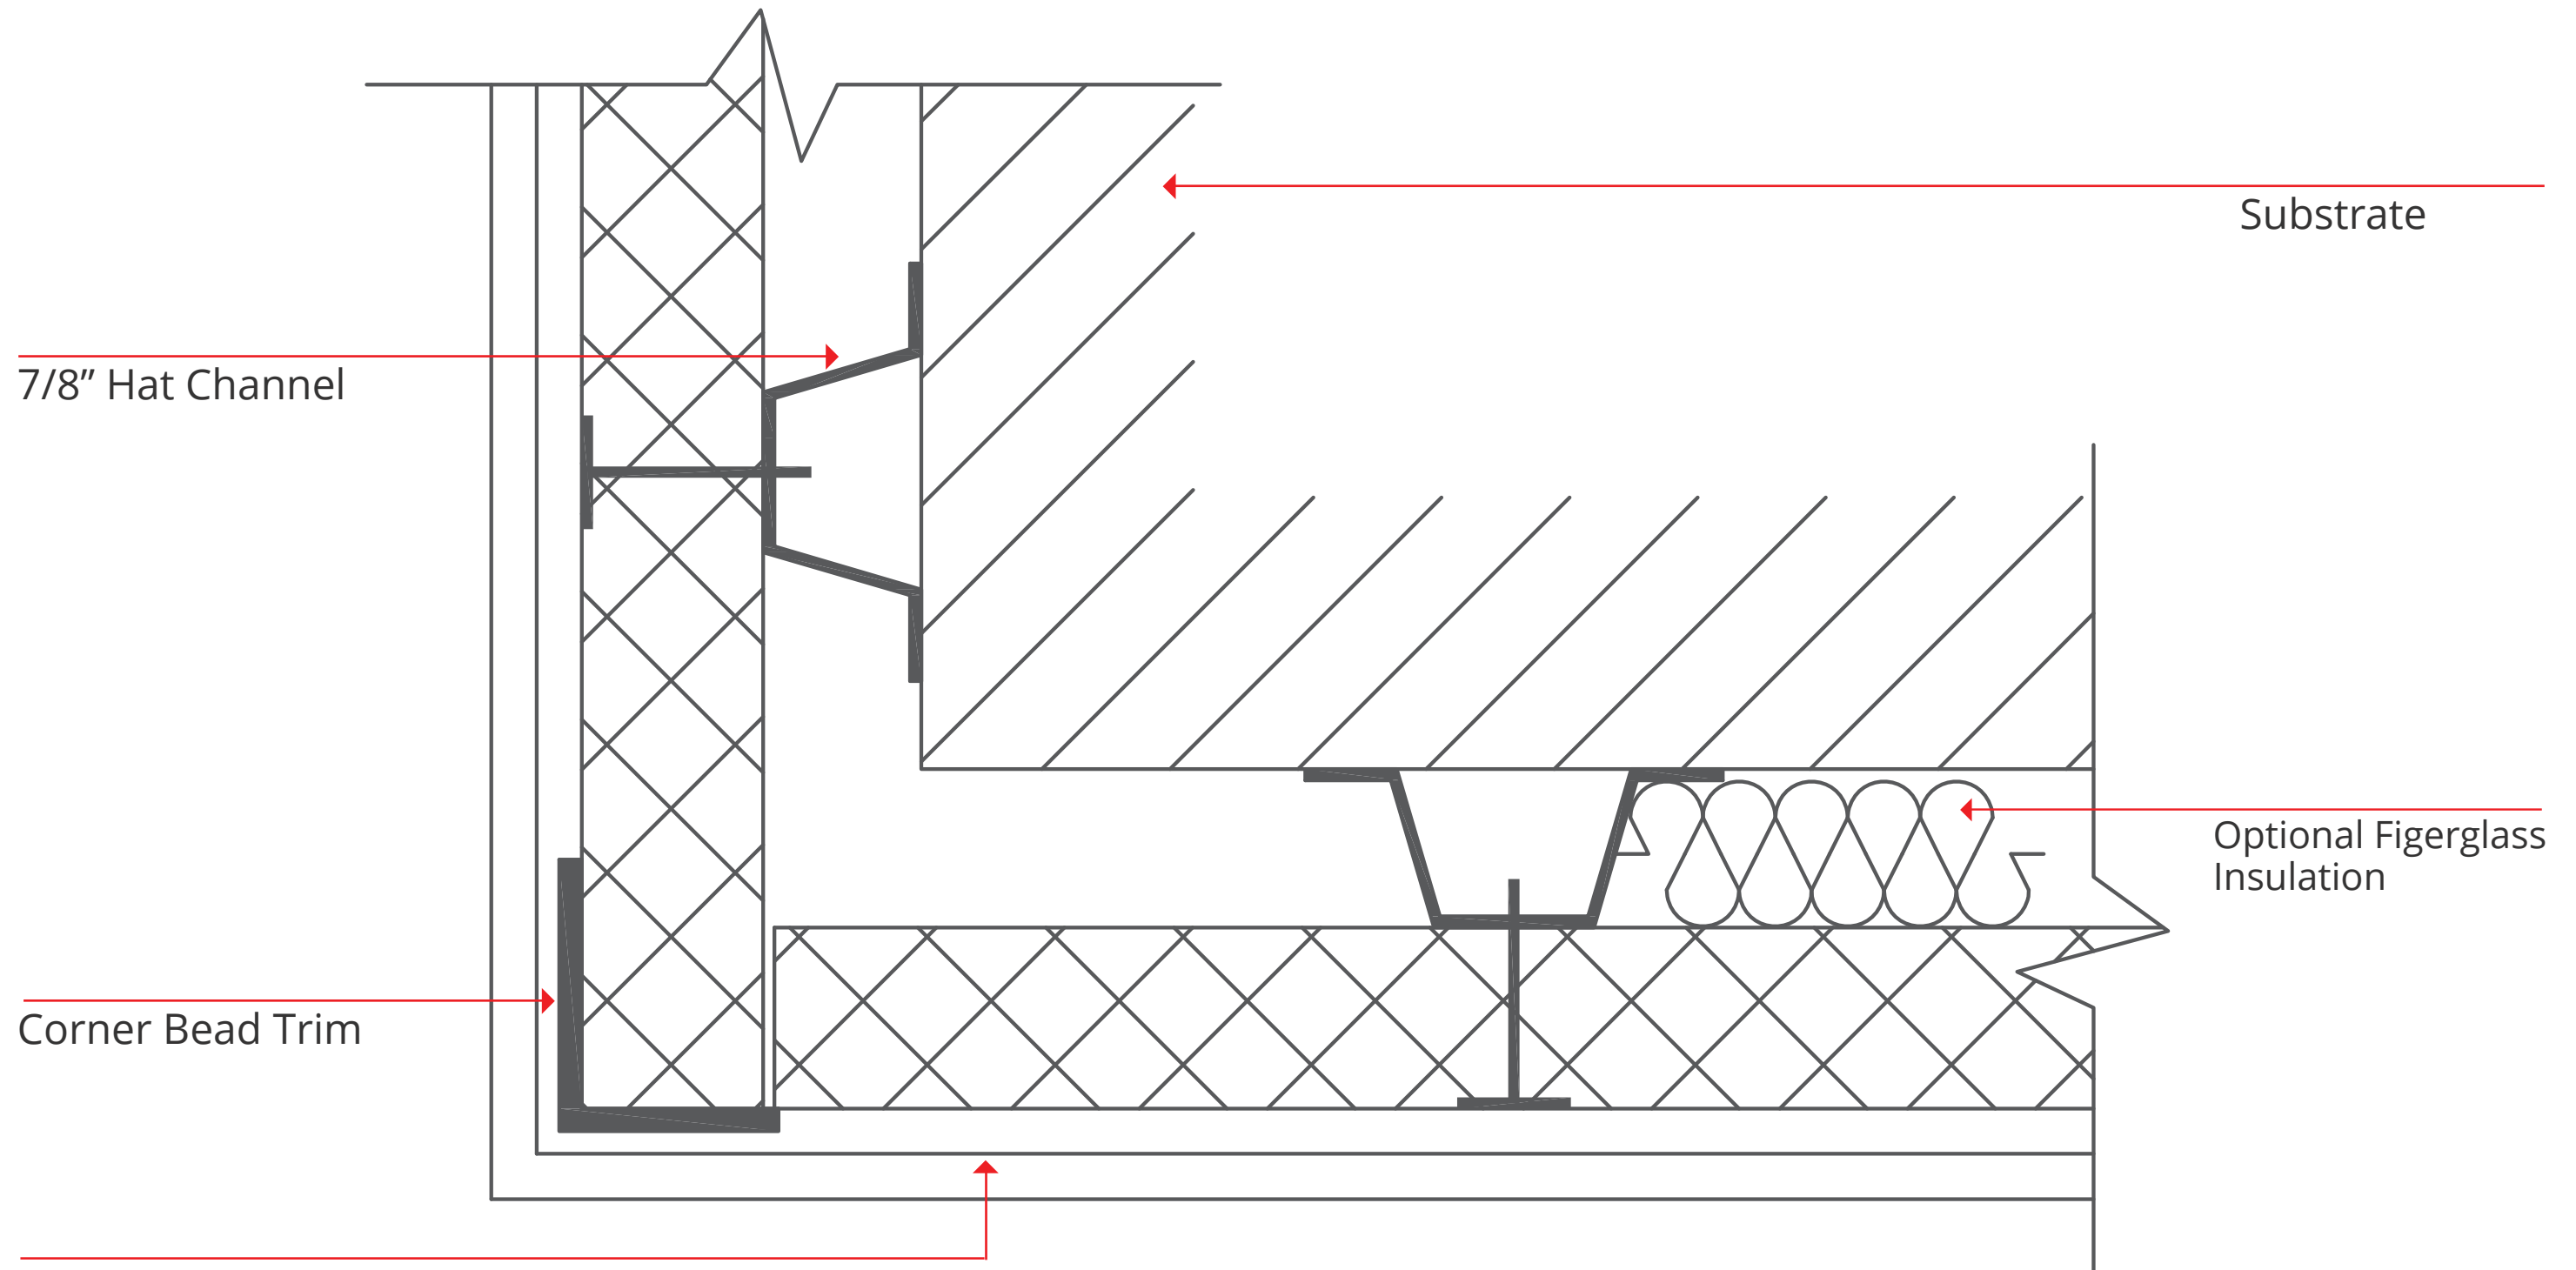

StarSilent Acoustic Panel with Base Coat and Finish Plaster

⑤ StarSilent System with Edge Bead N.T.S. Detail




7/8" Hat Channel

Substrate

L-Bead Edge Trim

StarSilent Acoustic Panel with Base Coat and Finish Plaster

Optional Fiberglass Insulation

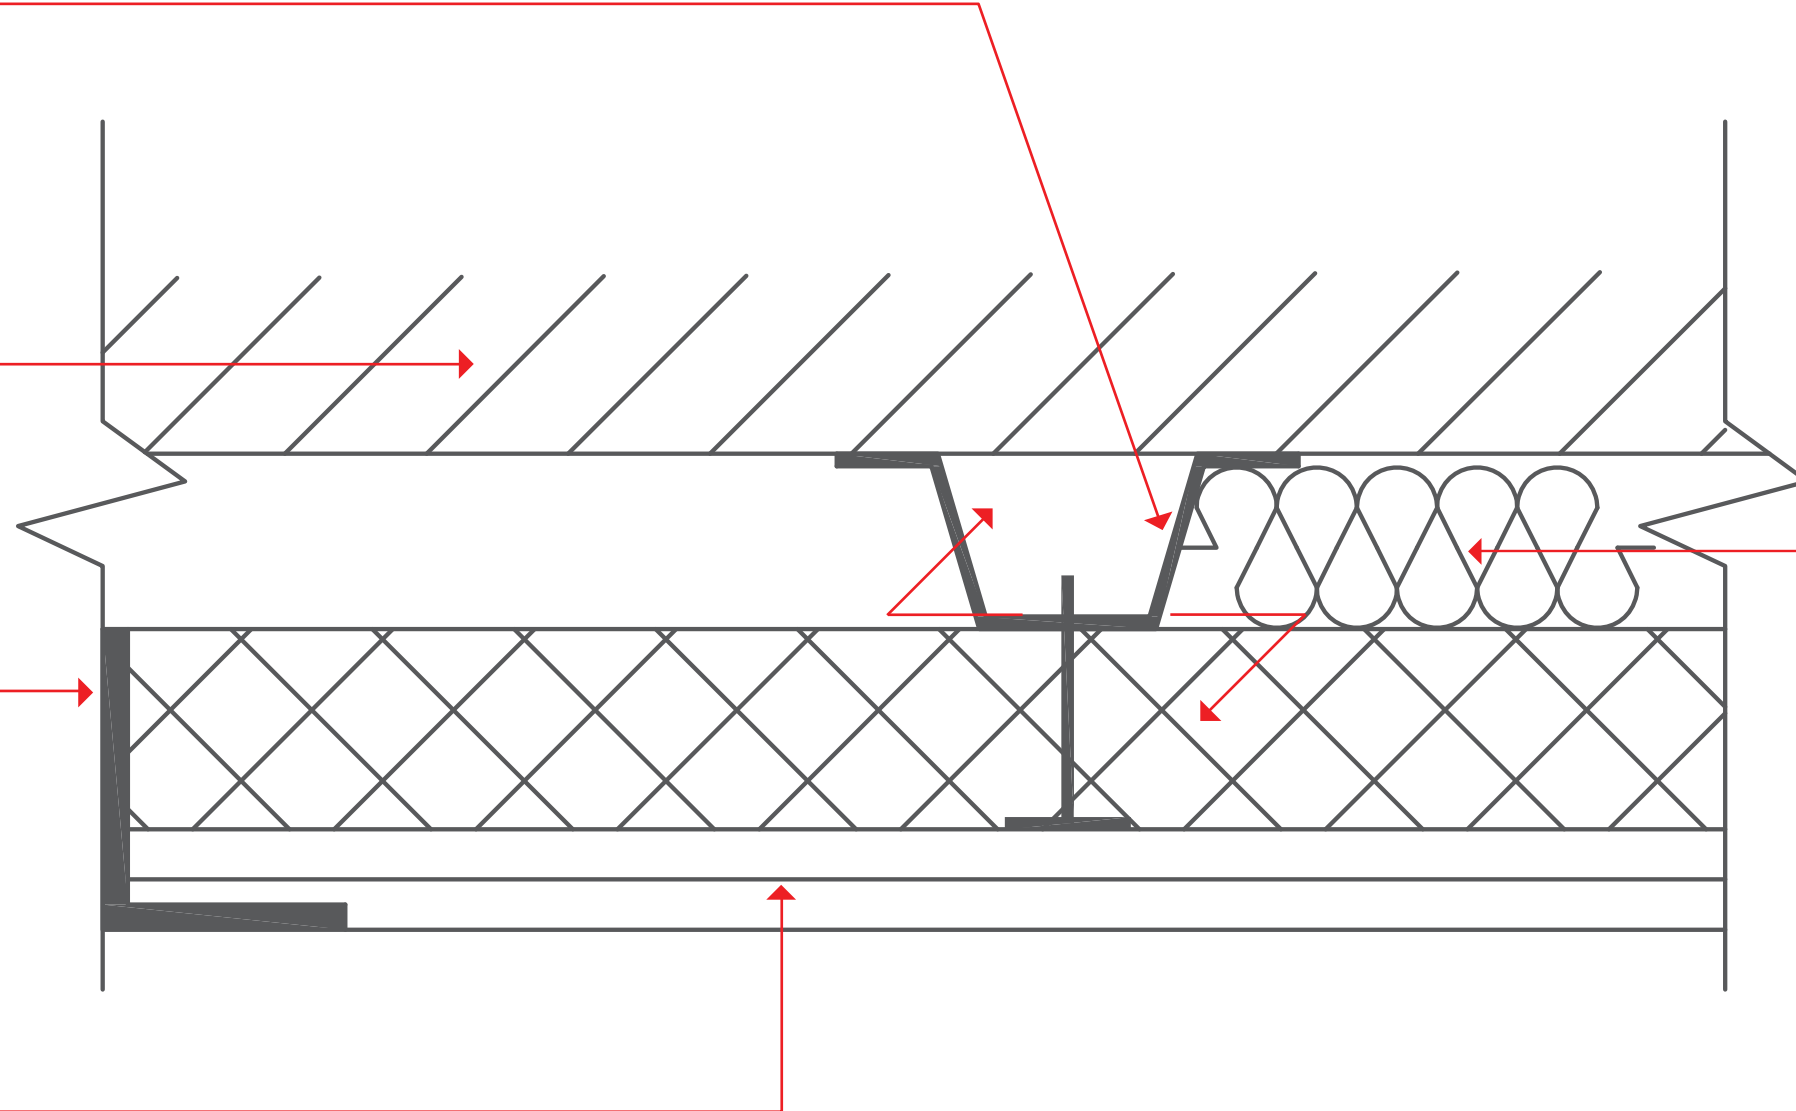

⑥ StarSilent System with Expansion Joint (Over Substrate) N.T.S.

